

SHEET 1 OF 1  
SCALE 1" = 100'

# RECORD OF SURVEY NO 36-108

IN THE TOWN OF MAMMOTH LAKES COUNTY OF MONO  
STATE OF CALIFORNIA


BEING A SURVEY OF A PORTION OF THE NORTHWEST QUARTER OF THE NORTHWEST QUARTER OF SECTION 35, TOWNSHIP 3 SOUTH, RANGE 27 EAST, M.D.M., IN THE TOWN OF MAMMOTH LAKES, COUNTY OF MONO, STATE OF CALIFORNIA AS SHOWN ON SIERRA VISTA ESTATES NO. 2, FILED IN BOOK 2 PAGES 114, 115 AND 116 OF MAPS, RECORDS OF SAID COUNTY.

RECORDER'S STATEMENT  
FILED THIS 11th DAY OF May, 1993, AT 9:03 AM  
IN BOOK 2 OF Maps AT  
PAGE 144, AT THE REQUEST OF CHEVRON U.S.A. INC.

(Signed) *Wm M. Miller*  
COUNTY RECORDER  
*Deputy*

ROBERT H BAKER L.S. 2825 DATE OF SURVEY: APRIL, 1993

**SURVEYOR'S STATEMENT:**  
THIS MAP CORRECTLY REPRESENTS A SURVEY MADE BY ME OR UNDER MY DIRECTION IN CONFORMANCE WITH THE REQUIREMENTS OF THE LAND SURVEYOR'S ACT AT THE REQUEST OF CHEVRON, U.S.A. INC. IN APRIL, 1993

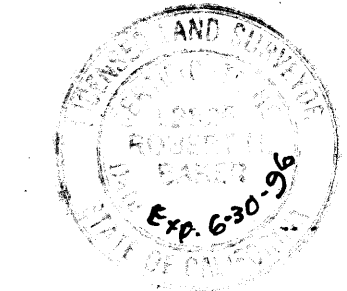



*Robert H Baker*  
ROBERT H. BAKER, L.S. 2825  
LICENSE EXPIRES 6/30/96

**BASIS OF BEARINGS:**  
THE BEARING OF N 59°16'23" W FOR THE CENTERLINE OF FOREST TRAIL, AS SHOWN ON SIERRA VISTA ESTATES NO. 2, FILED IN BOOK 2 PAGES 114, 115 AND 116 OF MAPS, RECORDS OF MONO COUNTY, CALIFORNIA, WAS USED AS THE BASIS OF BEARINGS FOR THIS MAP.

**MONUMENT NOTES**  
○ INDICATES FD. S & T PER SIERRA VISTA ESTATES NO. 2 M.B. 2/114, 115 & 116 OR AS NOTED  
● INDICATES FD. 2" I.P. PER SIERRA VISTA ESTATES NO. 2 M.B. 2/114, 115 & 116 OR AS NOTED  
□ INDICATES SET 2" I.P. L.S. 2825  
■ INDICATES SET L & T. L.S. 2825  
( ) RECORD PER M.B. 1-55

**COUNTY SURVEYOR'S STATEMENT:**  
THIS MAP HAS BEEN EXAMINED IN ACCORDANCE WITH SECTION 8766 OF THE LAND SURVEYOR'S ACT THIS 10th DAY OF May, 1993.

*Ronald C. Brannon* L.S. 4686  
COUNTY SURVEYOR EXR. 9/30/95

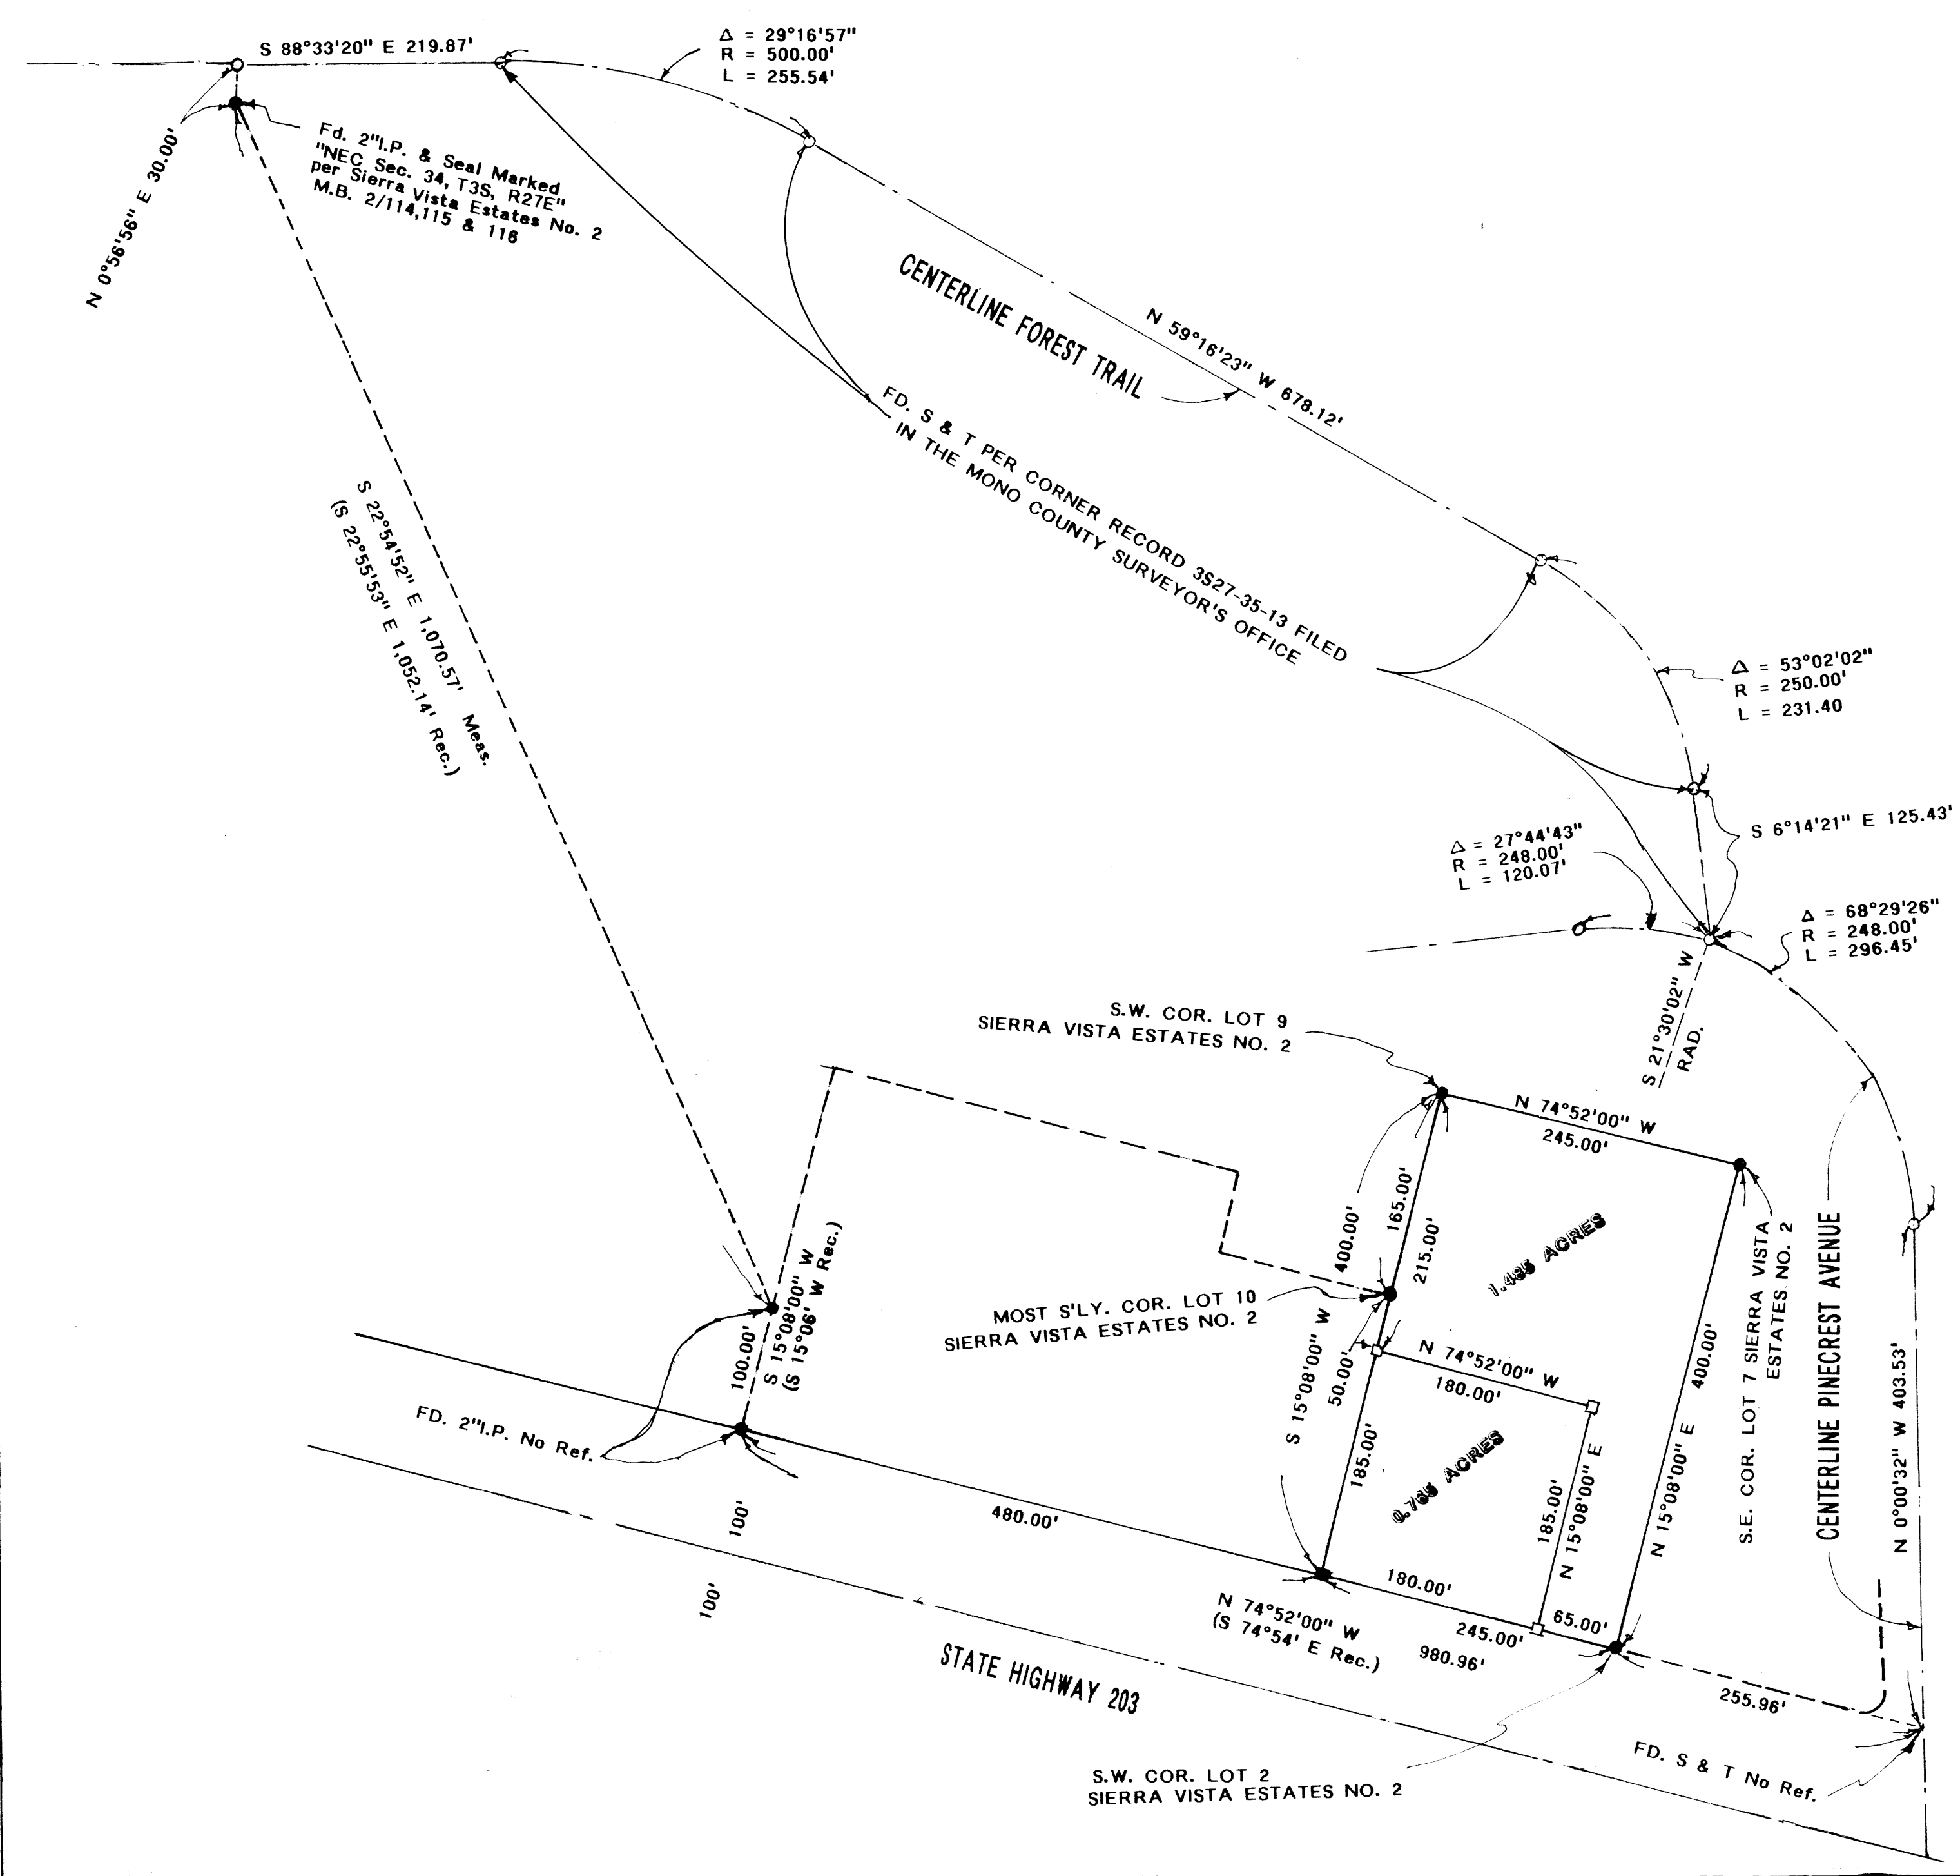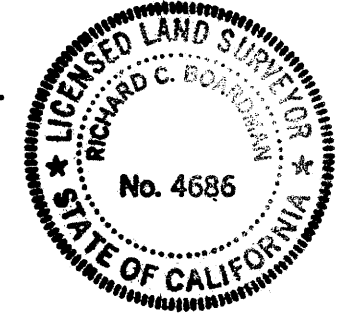

*R.S. lot 2 Page 144*